



TYPE 5
Communal Bin Store

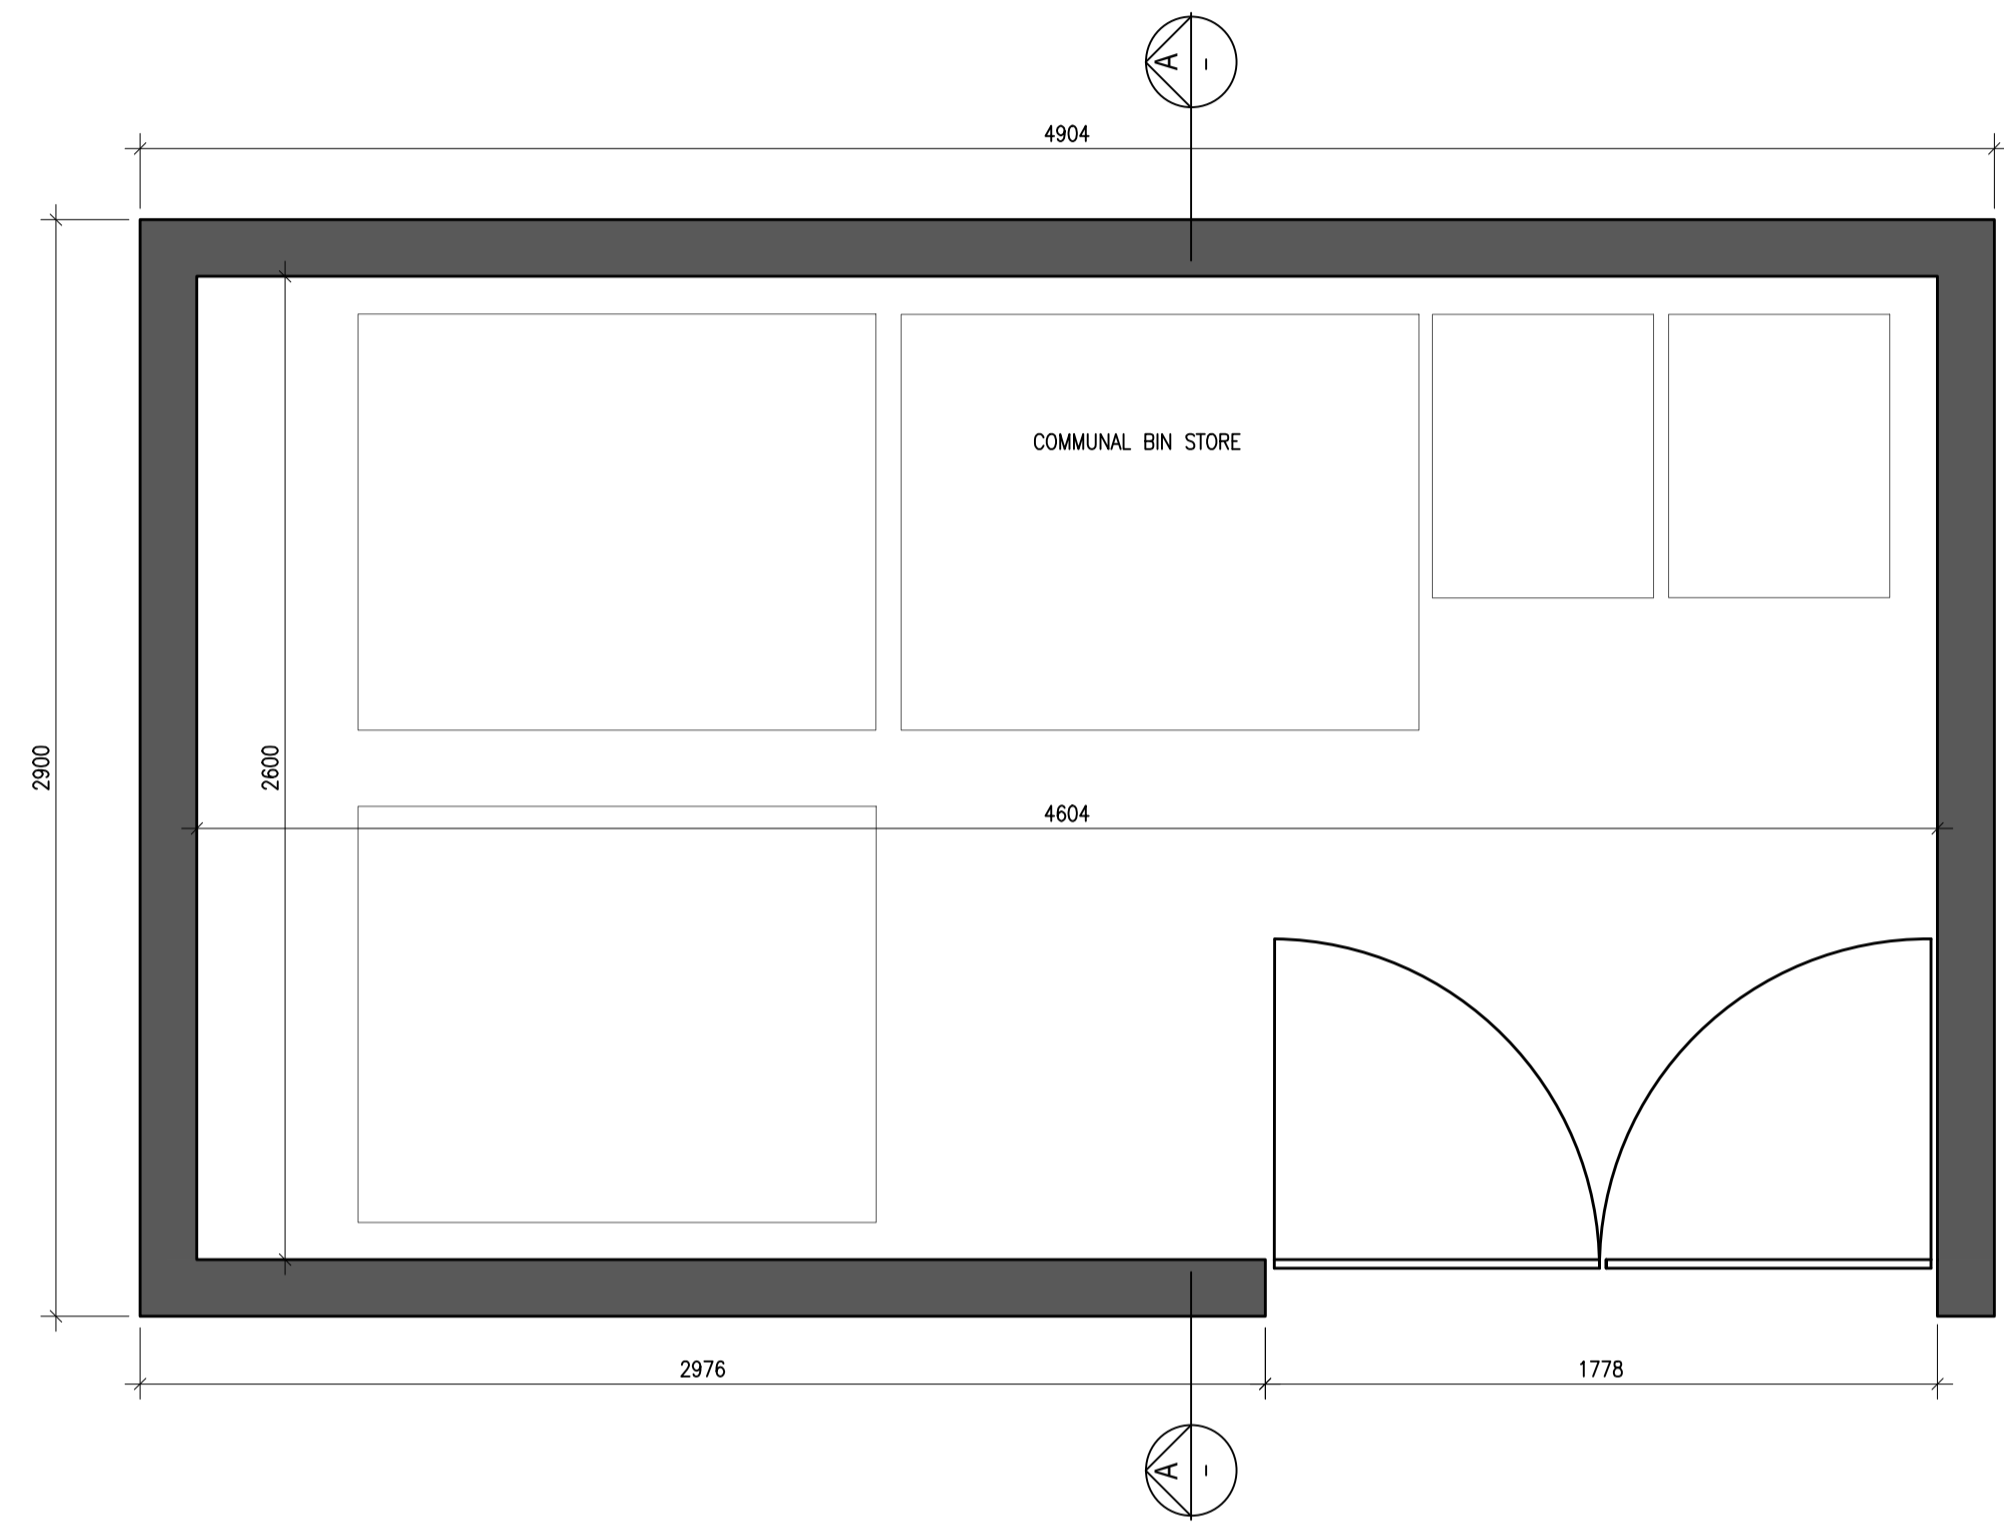

01 Bin Store Type 5 - Plan
1:20@A1

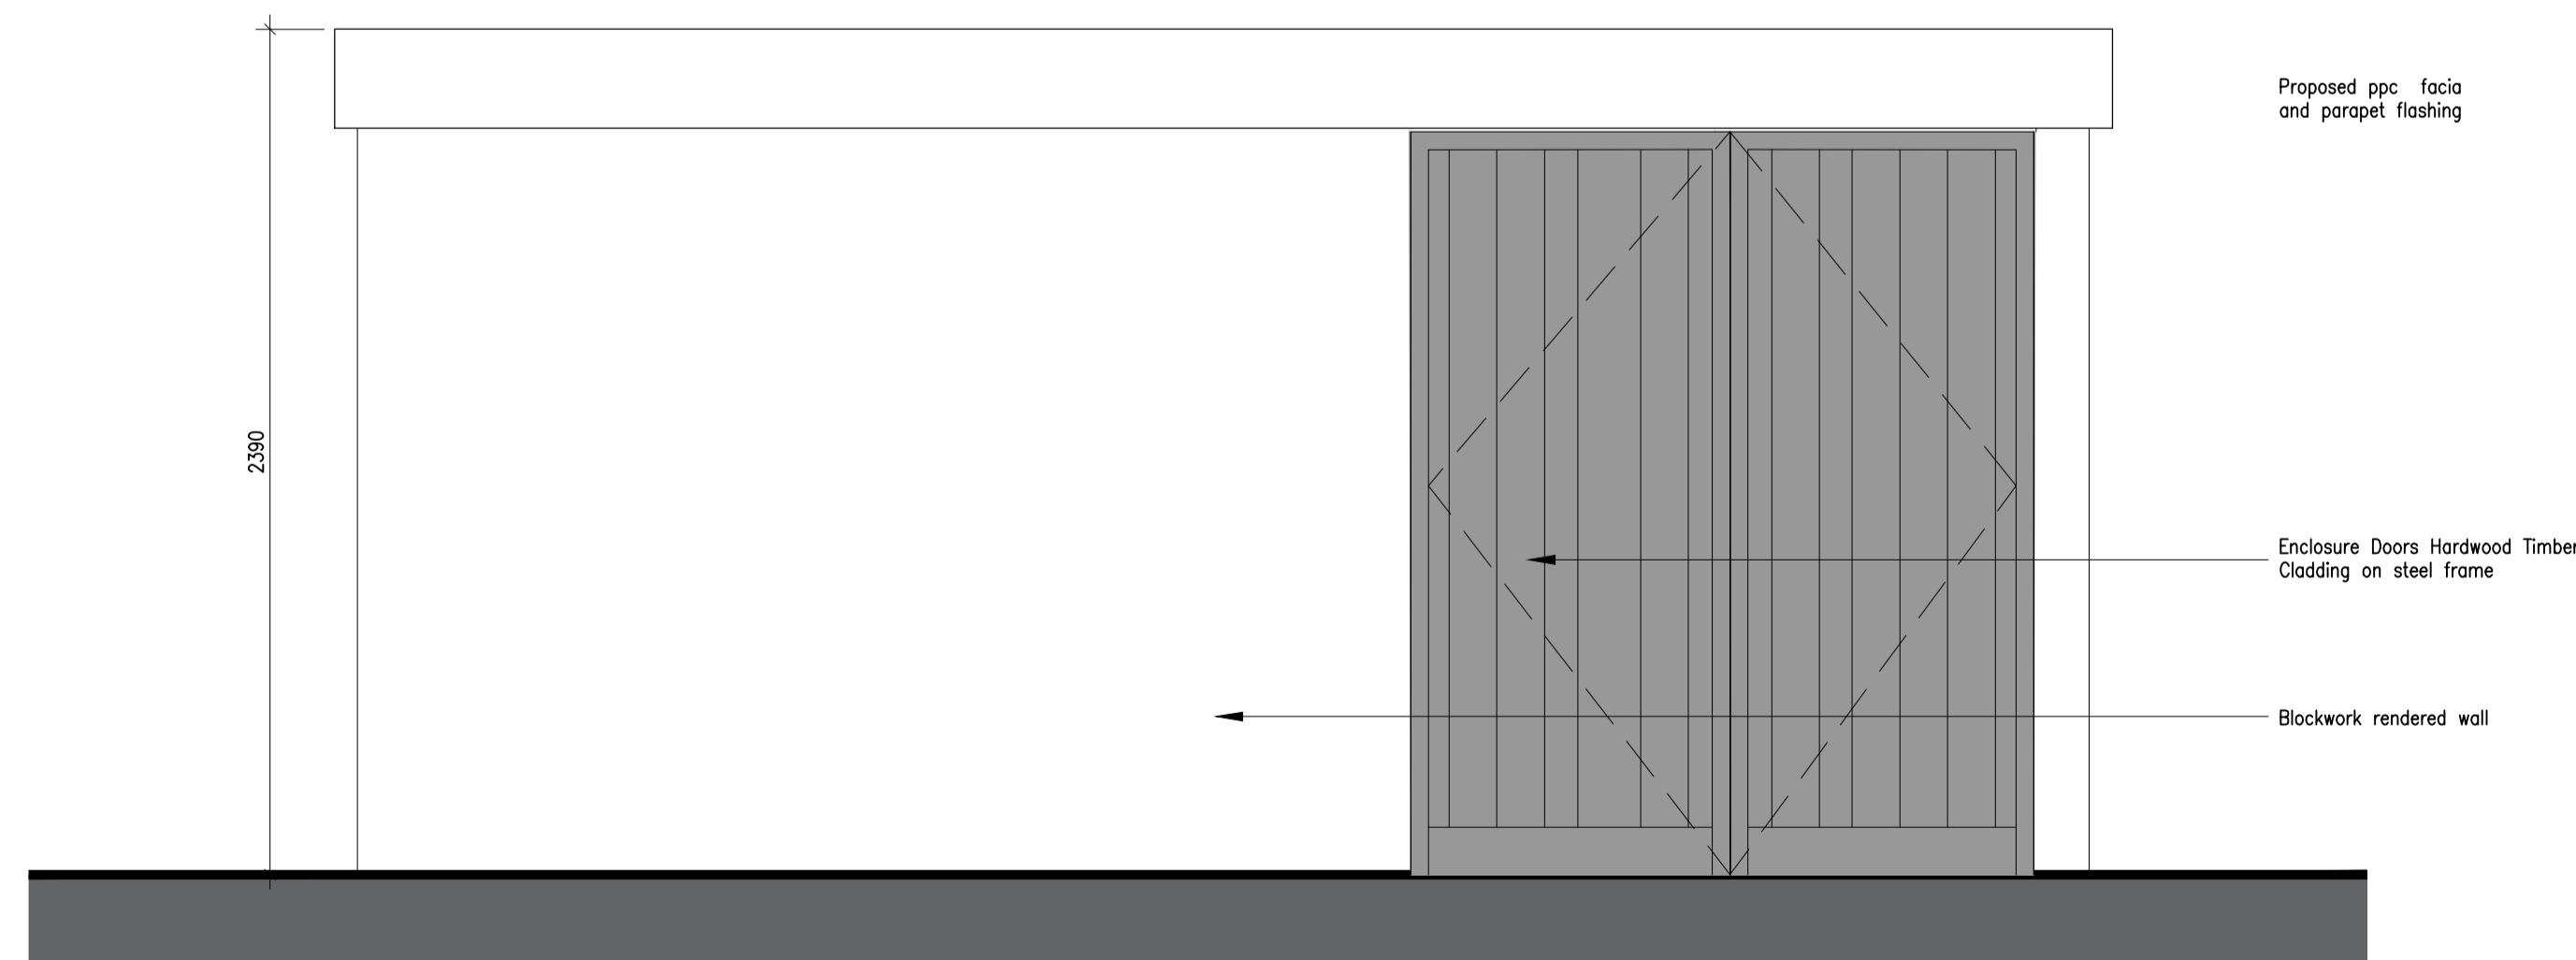


02 Bin Store Type 5 - Front Elevation
1:20@A1



03 Bin Store Type 5 - Rear Elevation
1:20@A1



04 Bin Store Type 5 - Side Elevation
1:20@A1

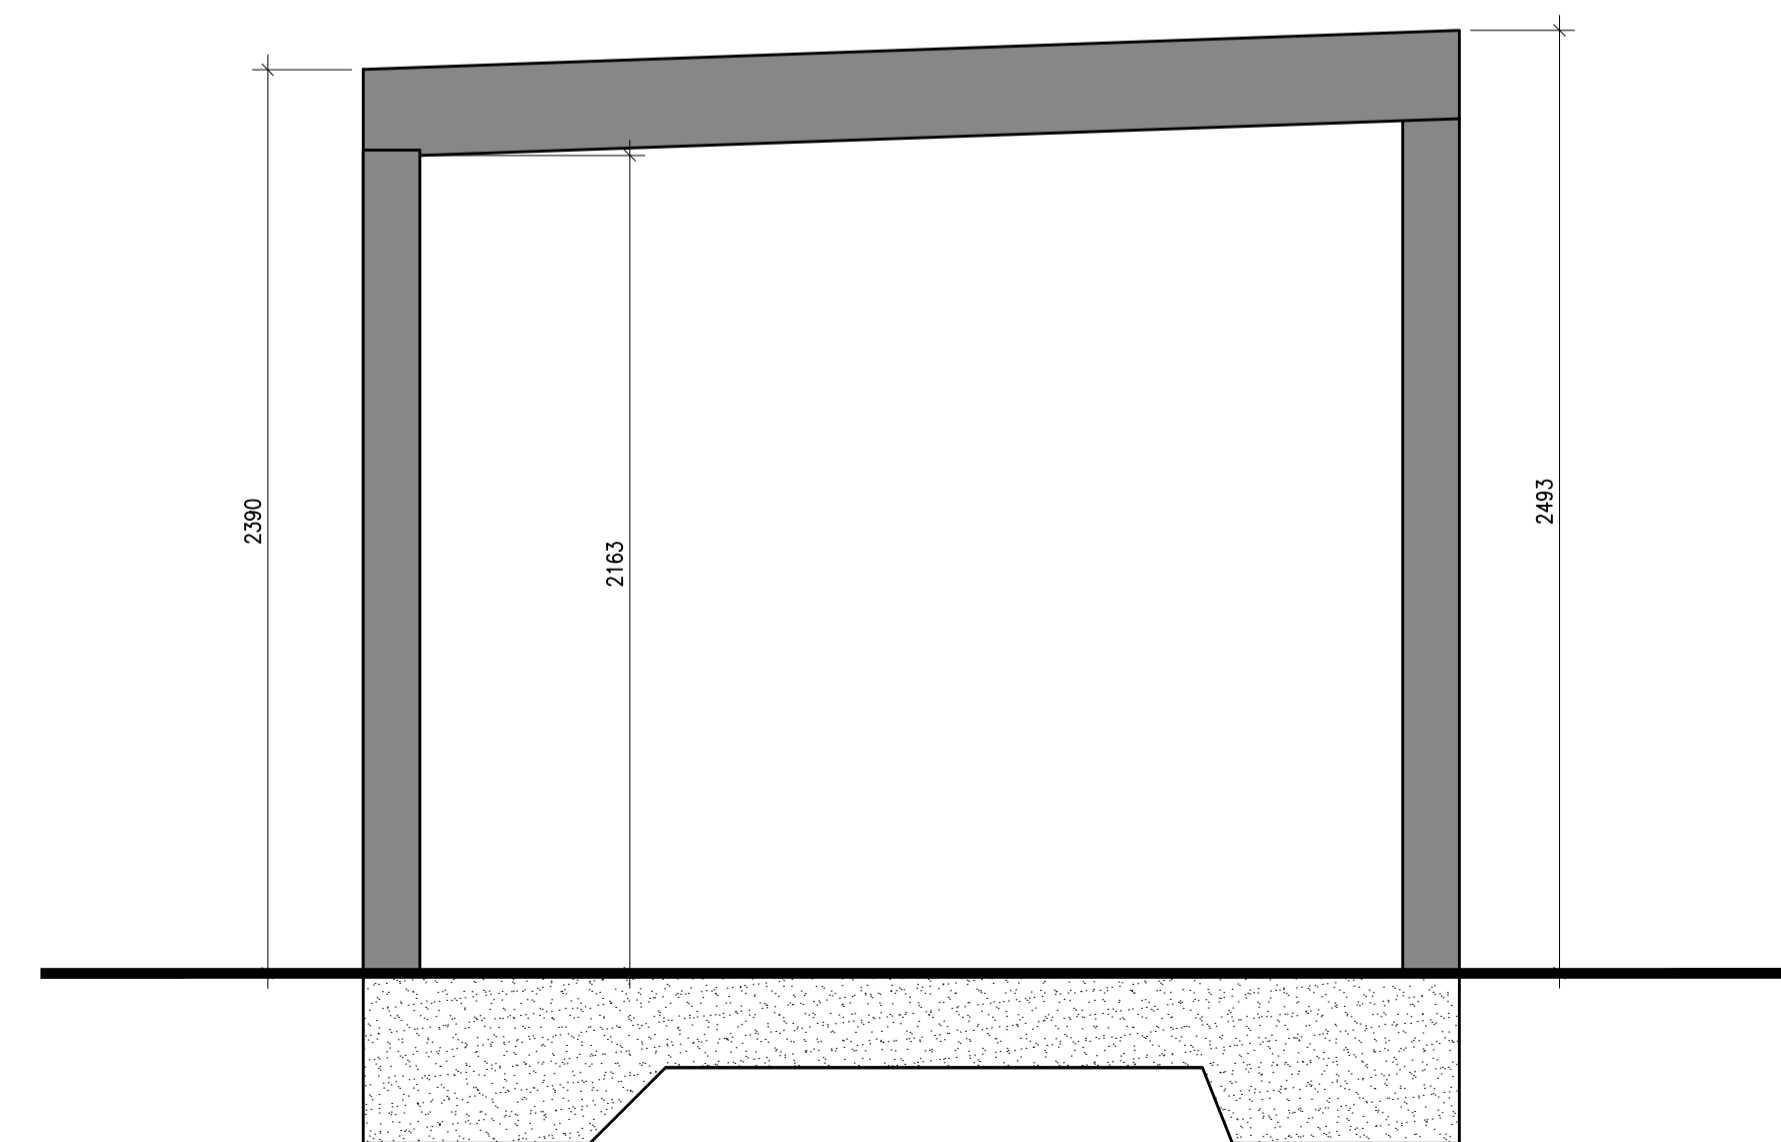

05 Bin Store Type 5 - Section A-A
1:20@A1

- Notes**
- Copyright Reserved
 - Work to agreed dimensions only. Do not scale drawing
 - The contractor is responsible for checking all levels and dimensions on site and shall refer all discrepancies to the Architect
 - Where appropriate, for details of r.c. structure, or mechanical and electrical details, see Engineers drawings
 - Proprietary items shall be fixed in strict accordance with manufacturers instructions.
 - Sizes of proprietary items shall be checked with manufacturer.
 - The contractor shall be responsible for the coordination of structure, finishes and services.

Issue Status	No.	Date	Revision	Initials
Progress	01	27.06.2022	SHD PLANNING APPLICATION	SH
Planning Application				
Fire Cert				
Disability Cert				
Tender				
Construction				
As Built				
Information Only				

Project	Residential Development at Rathgowan, Mullingar for DSPL Ltd		
Drawing Title	Bin Store Details Type 5		
Drawing No	6253-P-412		
Scale	1:20 @A1	Rev	01
Drawn	AM	Date	June'2022

6-7 HARDCOURT TERRACE, DUBLIN 2, IRELAND
t +353-1-618 2400 f +353-1-676 7396
www.bkd.ie

bkdarchitects
BURKE-KENNEDY DOYLE