


Link Name	1.000	1.001	1.002	1.003	1.004	1.005	1.006	1.007	1.008	1.009
Section Type	225mm	225mm	225mm	225mm	225mm	225mm	225mm	225mm	225mm	225mm
Slope	1:29.9	1:105.7	1:101.7	1:107.1	1:150.3	1:150.4	1:147.9	1:216.1	1:200.4	1:199.5
Cover Level	103.200	101.780	101.410	101.500	101.370	100.900	100.290	99.570	99.650	99.590
Invert Level	101.725	99.929 99.929	99.627 99.627	99.262 99.233	99.105 99.105	98.879 98.879	98.684 98.184	97.999 97.863	97.668 97.668	97.607 97.607
Length	53.681	31.923	37.124	13.703	33.968	29.322	27.363	46.461	12.227	35.314

F1 TO FEX.47_OUT LONG SECTION
SCALE 1:500, 5x VERTICAL EXAGGERATION

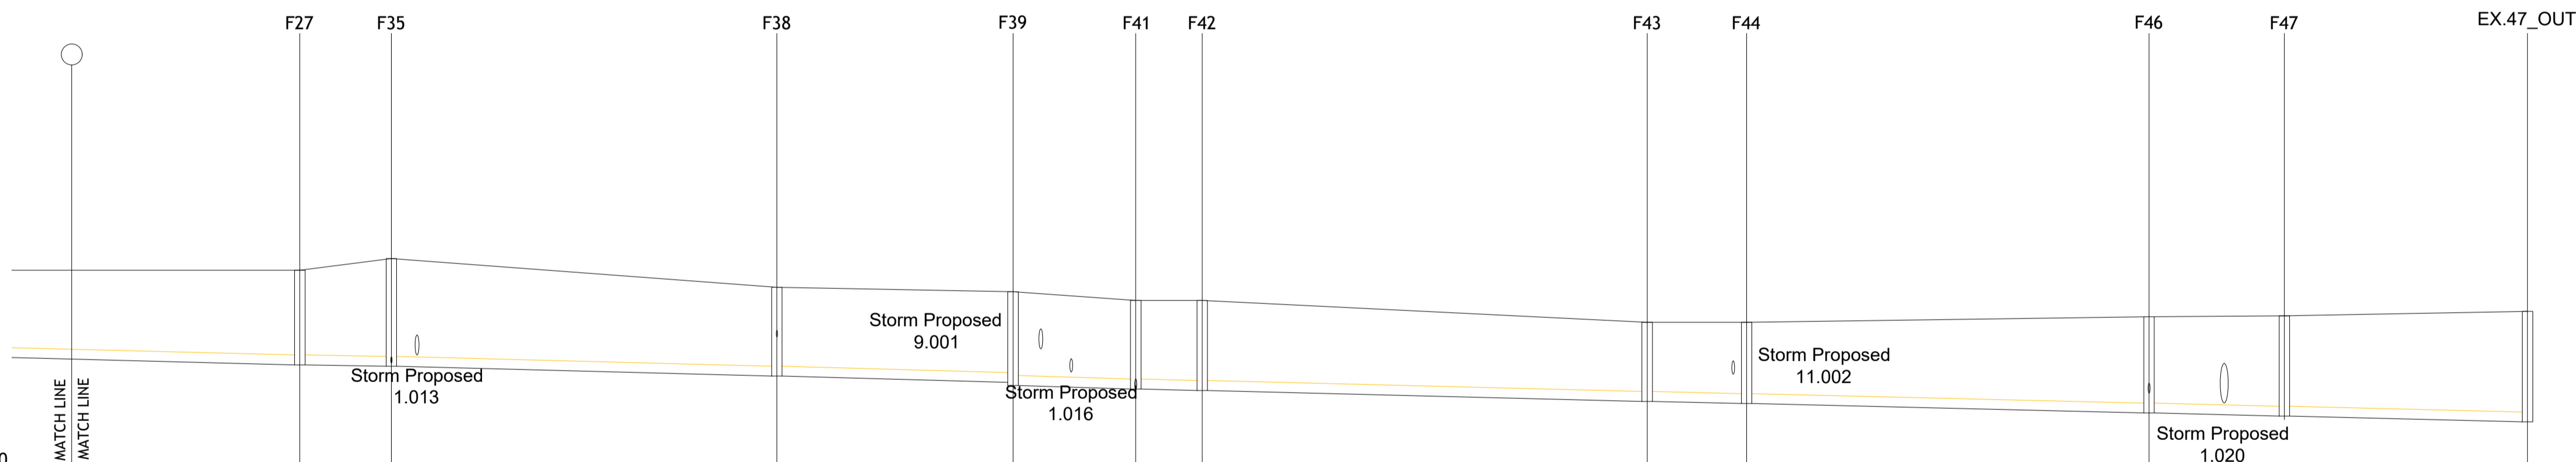

Link Name	1.009	1.010	1.011	1.012	1.013	1.014	1.015	1.016	1.017	1.018	1.019	
Section Type	225mm	225mm	225mm	225mm	225mm	225mm	225mm	225mm	225mm	225mm	225mm	
Slope	1:199.5	1:348.3	1:194.7	1:187.2	1:175.1	1:223.2	1:203.2	1:231.6	1:213.0	1:214.6	1:215.1	
Cover Level		99.590	99.860	99.200	99.100	98.900	98.900	98.400	98.400	98.530	98.650	
Invert Level		97.430 97.430	97.400 97.400	97.174 97.174	97.030 96.960	96.880 96.880	96.846 96.846	96.596 96.596	96.547 96.547	96.331 96.331	96.259 96.259	96.130
Length	35.314	10.449	44.007	26.952	14.006	7.590	50.793	11.347	45.933	15.451	27.752	

F1 TO FEX.47_OUT LONG SECTION (CONT)
SCALE 1:500, 5x VERTICAL EXAGGERATION

Rev	By	Date	Amendment	Rev	By	Date	Amendment
C01	DAP	2022/06/27	ISSUE FOR PLANNING				

Client: DSPL Ltd.

Project: RATHGOWAN RESIDENTIAL DEVELOPMENT			
Title: FOUL WATER LONG SECTIONS - SHEET 1			
Drawn: DAP	Date drawn: MAY 2022	Technician Check: IBS	Engineer Check: SQ
Project No: 202215	Model Ref: 202215-PUNCH-XX-XX-M2-0175-0177	Drawing Status: AO PLANNING	Approved: PC
Scale of A1: AS SHOWN	Drawings Ref: 202215-PUNCH-XX-XX-DR-C-0175	Revision No: C01	