


Vert exaggeration = 5.0 Datum = 95.0

Link Name	1.000	1.001	1.002	1.003	1.004	1.005	1.006	1.007	1.008	1.009	1.010	1.011
Section Type	300mm	375mm	375mm	450mm	450mm	450mm	450mm	600mm	600mm	600mm	300mm	450mm
Slope	1:29.7	1:299.6	1:357.8	1:226.6	1:402.3	1:401.9	1:396.4	1:553.6	1:552.0	1:462.7	1:350.2	1:66.0
Cover Level	103.200	101.780	101.410	101.500	101.370	100.900	100.290	99.570	99.410	99.500	99.590	99.870
Invert Level	101.650	99.850 99.850	99.743 99.743	99.641 98.629	98.569 98.569	98.484 98.484	98.416 98.416	98.399 97.929	97.919 97.929	97.913 97.900	97.800 97.800	97.781 97.781
Length	53.545	32.052	36.495	13.597	34.196	27.330	30.524	5.536	8.832	46.274	6.654	6.662

S1 TO S EX.65_OUT LONG SECTION
SCALE 1:500, 5x VERTICAL EXAGGERATION

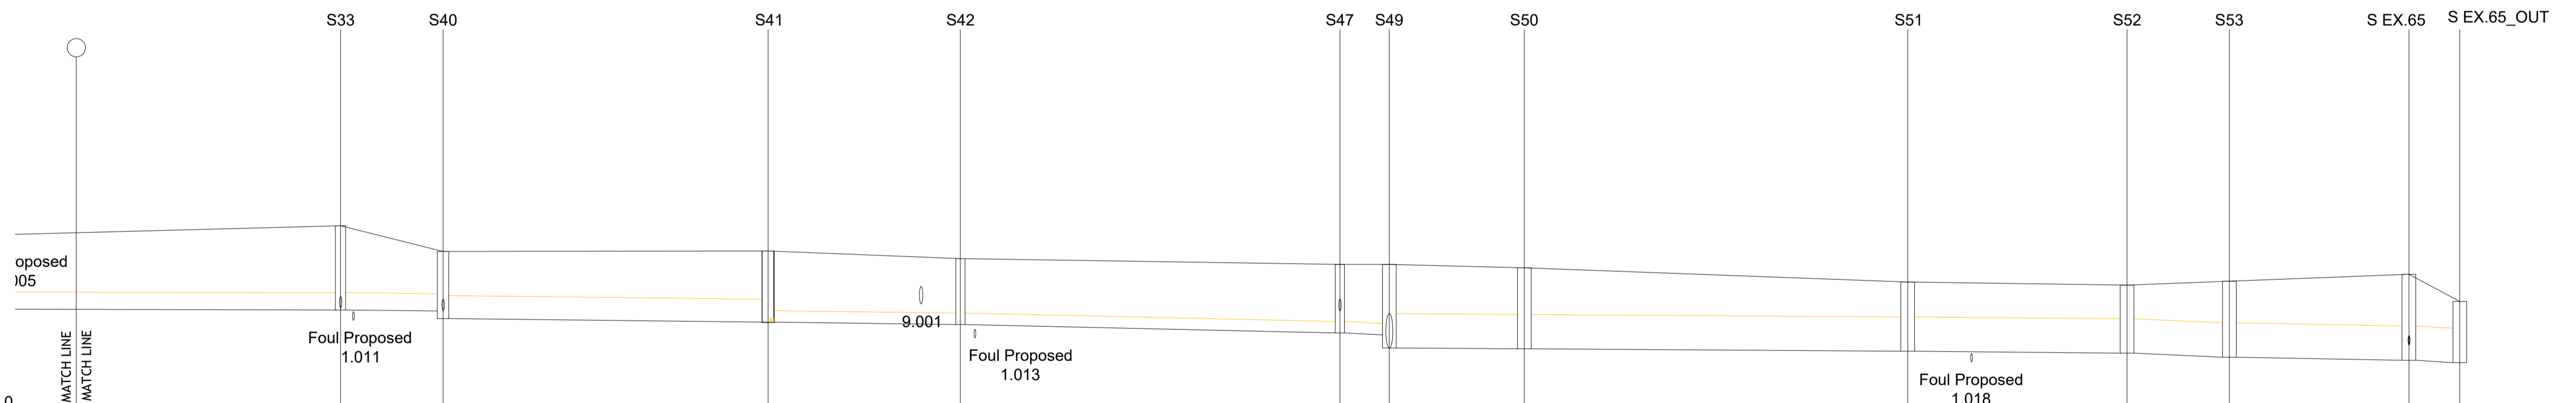

Vert exaggeration = 5.0 Datum = 95.0

Link Name	1.012	1.013	1.014	1.015	1.016	1.017	1.018	1.019	1.020	1.021	1.022	1.023
Section Type	450mm	450mm	600mm	300mm	300mm	300mm	900mm	900mm	900mm	900mm	900mm	900mm
Slope	1:2332.3	1:497.2	1:457.5	1:406.1	1:224.8	1:126.8	1:768.3	1:784.2	1:598.4	1:127.5	1:279.9	1:109.1
Cover Level		99.860 99.190		99.200	99.000	98.850 98.850	98.760	98.390	98.310	98.410	98.590	97.880
Invert Level		97.658 97.658	97.631 97.431	97.338 97.338	97.276 97.276	97.055 97.055 97.004 96.662	96.639 96.639	96.575 96.575	96.527 96.527	96.422 96.422	96.338 96.338	96.277
Length	51.312	13.424	42.548	25.176	49.688	6.468	17.672	50.192	28.722	13.392	23.508	6.653

S1 TO S EX.65_OUT LONG SECTION (CONT)
SCALE 1:500, 5x VERTICAL EXAGGERATION

Rev	Amendment	By	Date	Rev	Amendment	By	Date
C01	ISSUE FOR PLANNING	DAP	2022/06/27				

Client: DSPL Ltd.