




**STREET 4 - LONGITUDINAL SECTION**  
SCALE 1:500(H), 1:100 (V)

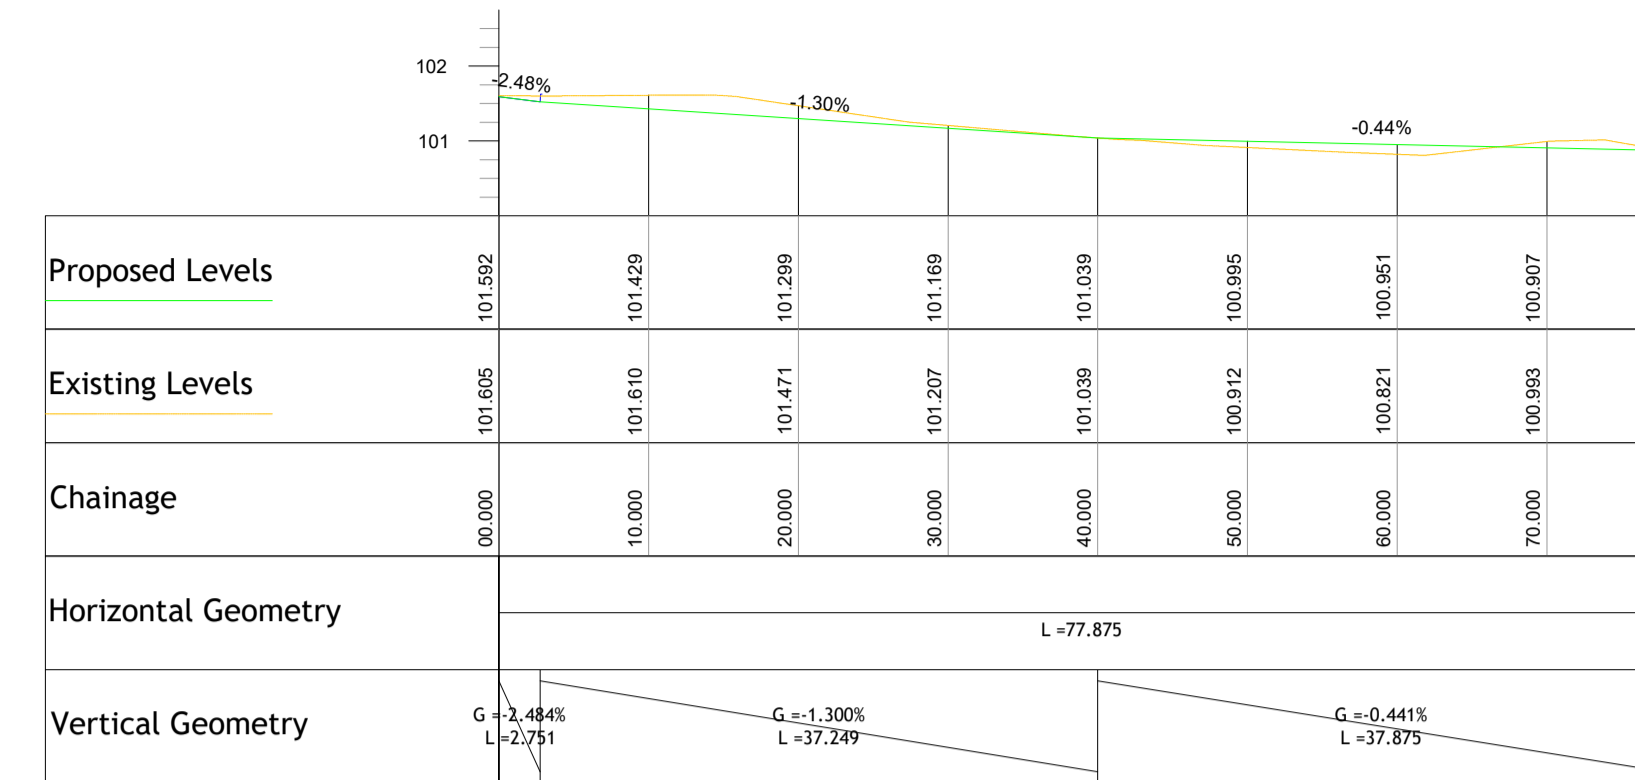


**STREET 10 - LONGITUDINAL SECTION**  
SCALE 1:500(H), 1:100 (V)

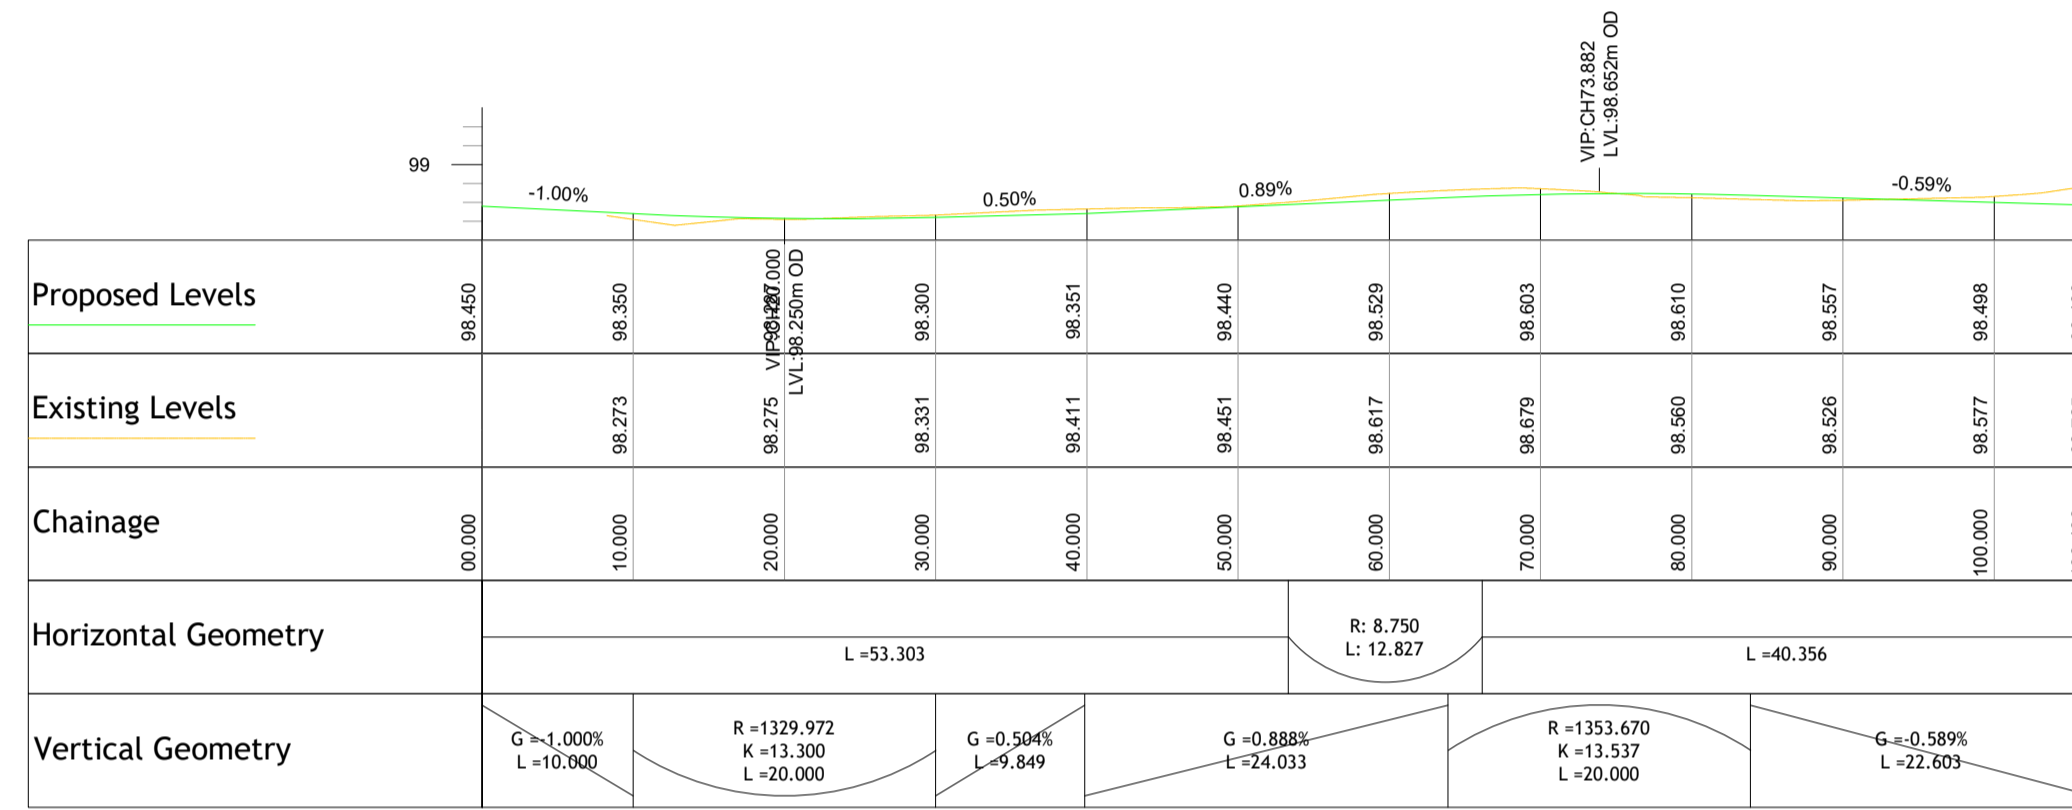

**STREET 5 - LONGITUDINAL SECTION**  
SCALE 1:500(H), 1:100 (V)

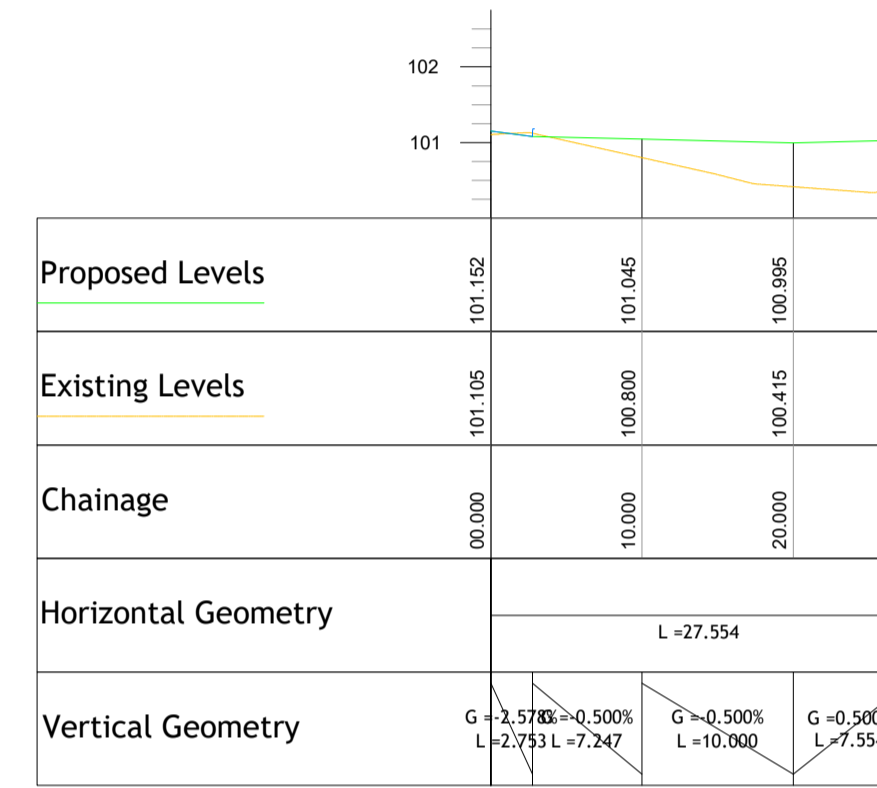

**STREET 8 - LONGITUDINAL SECTION**  
SCALE 1:500(H), 1:100 (V)

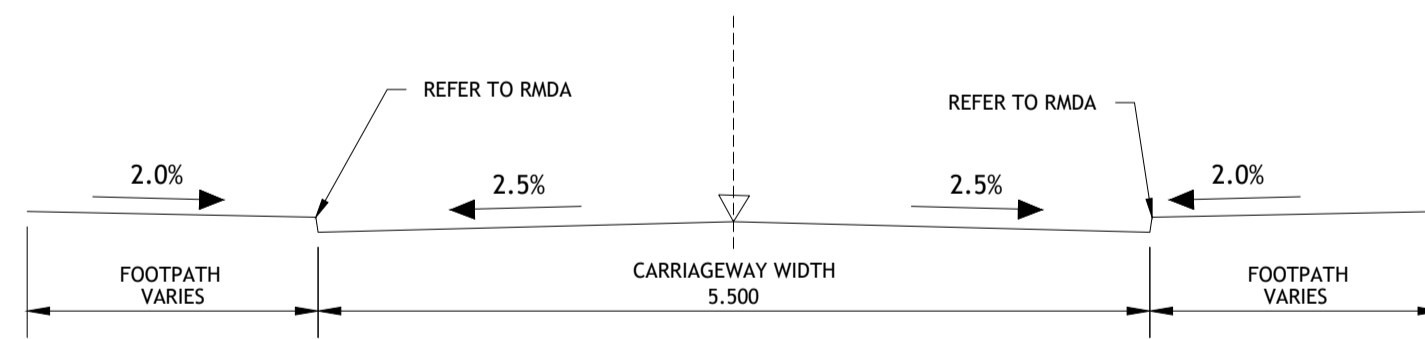

**ROAD CROSS SECTION**  
SCALE 1:50

Rev	By	Date	Amendment
C01	IBS	2021/09/14	ISSUE FOR PLANNING
C02	DAP	2022/06/27	ISSUE FOR PLANNING

Rev	By	Date	Amendment

Client:  
**DSPL Ltd.**

Project: RATHGOWAN RESIDENTIAL DEVELOPMENT					
Title: PROPOSED ROAD LONG SECTIONS - SHEET 2					
Drawn: RD	Date drawn: AUG 2021	Technician Check: IBS	Engineer Check: SO	Approved: PC	
Project No: 202215	Model Ref: 202215-PUNCH-XX-XX-M2-0480			Drawing Status: AD PLANNING	
Scale @ A1: 1:500	Document No: 202215-PUNCH-XX-XX-DR-C-0481			Revision No: C02	